


Revised 7/17/2012

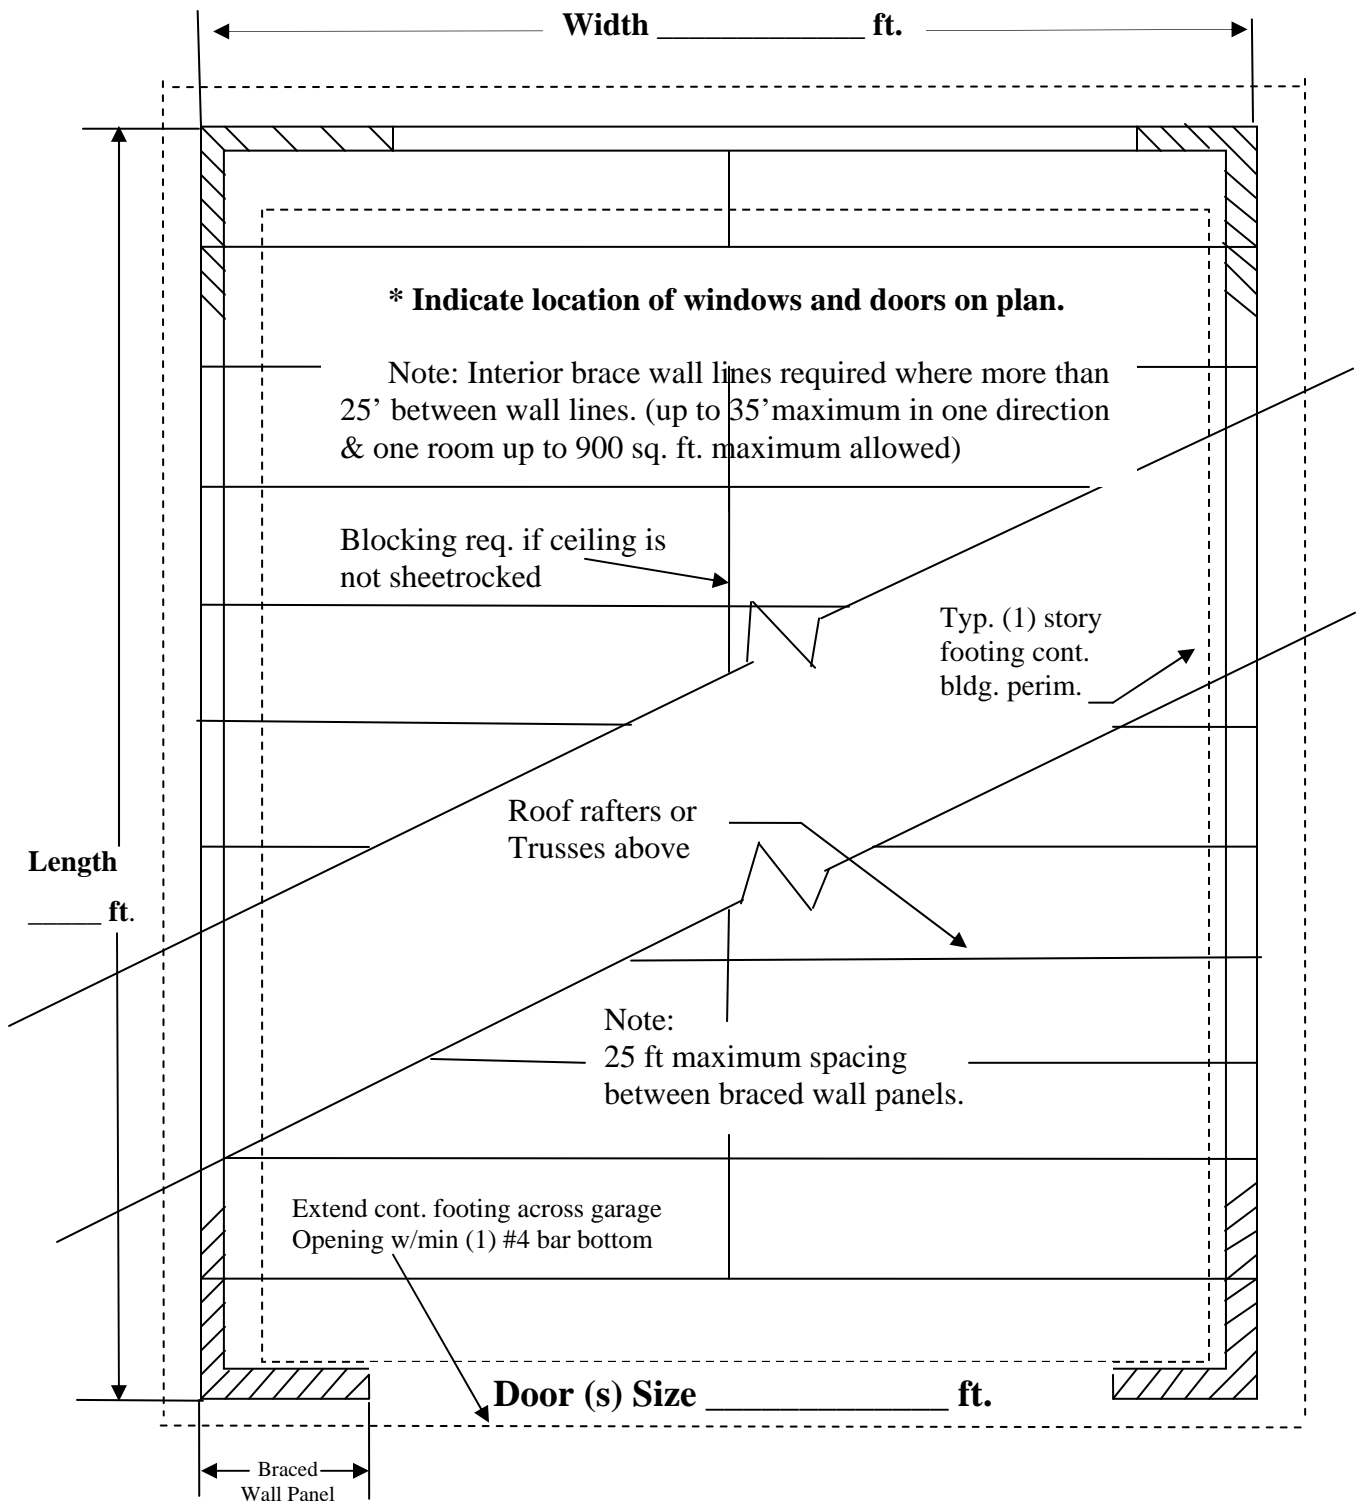

Optional Braced Wall Panel Choices

_____ 4' – 0" conventional BWP

_____ Portal Framing per IRC R602.10.3.3

_____ 2' – 8" Alt. BWP w/10' – 0" max. stud wall height. Typical 1800# hold-downs at each lower corner on Alt. BWP

16" minimum panel for one-story
Or
24" minimum panel for two-story